

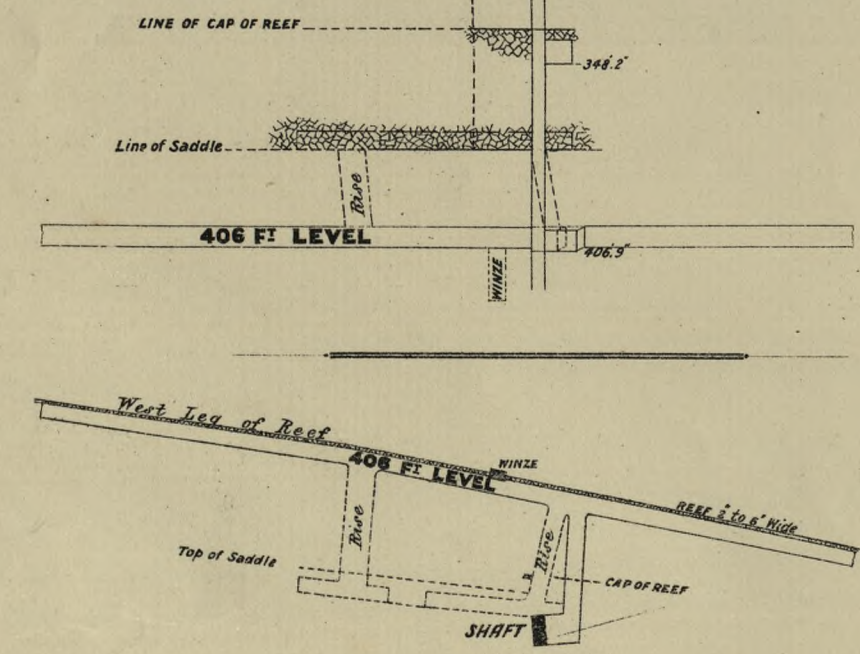


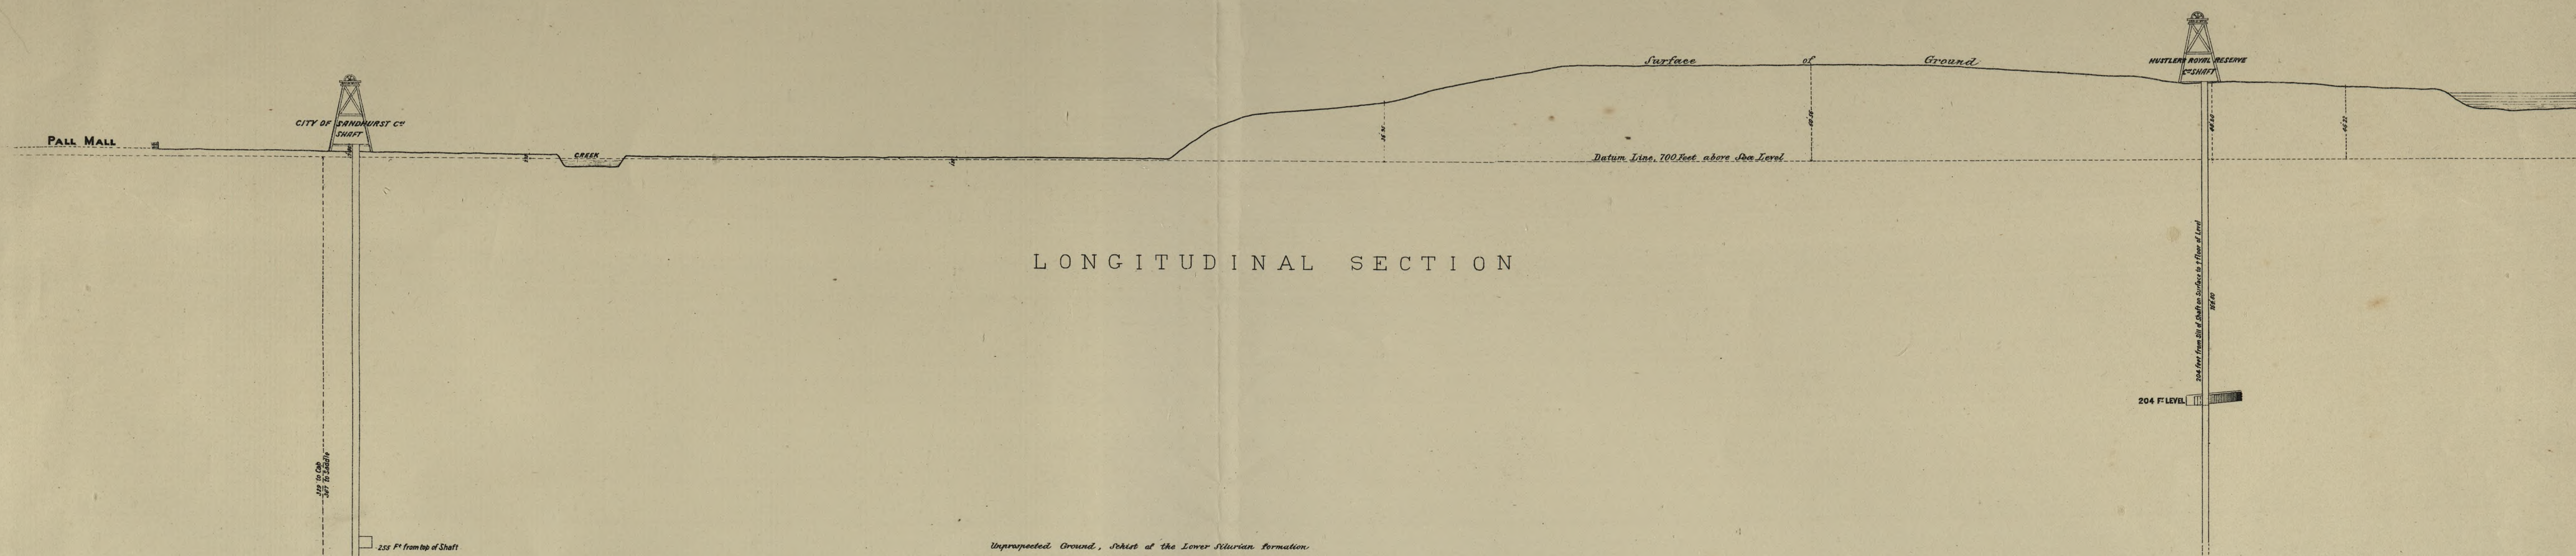


CITY OF SANDHURST CO.

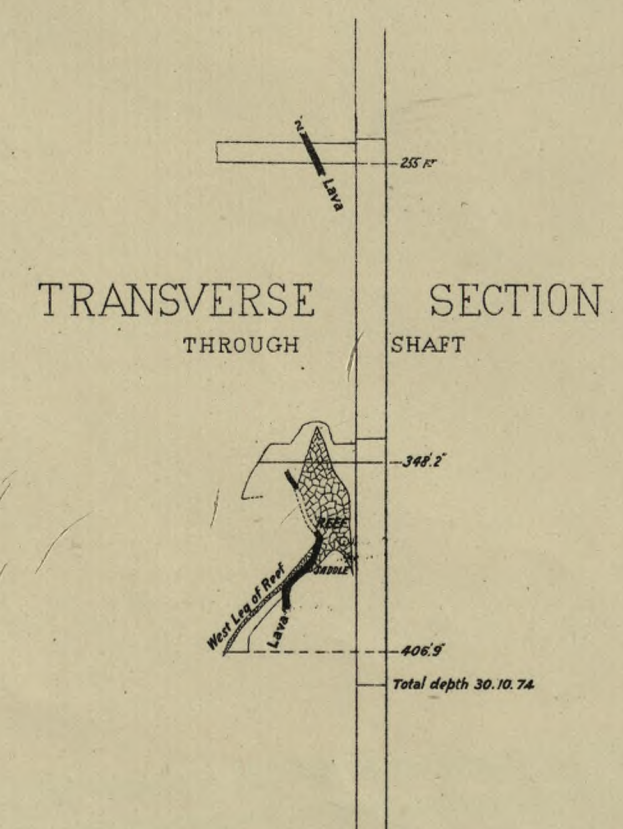

PLAN

HUSTLER'S ROYAL RESERVE CO.

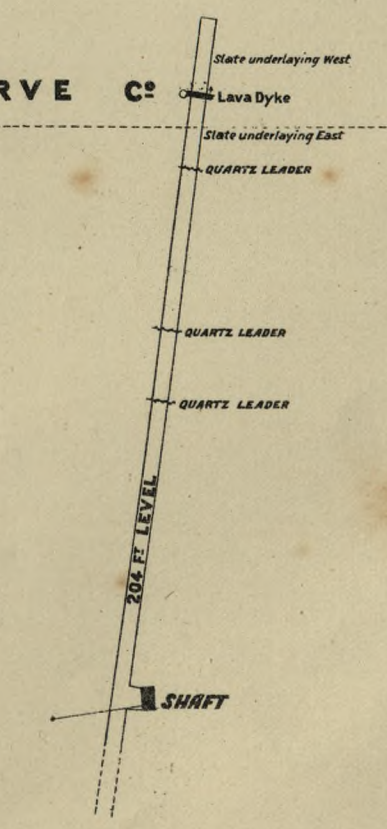

M III 121 (1)
nr. inw.: 534




BIBLIOTEKA KÓRNICKA
534 M III 121

UNDERGROUND SURVEY OF MINES SANDHURST — HUSTLER'S LINE OF R

Scale, 30 Feet to an Inch

ARTHUR F. WALKER
MINING SURVEYOR
22-2-77

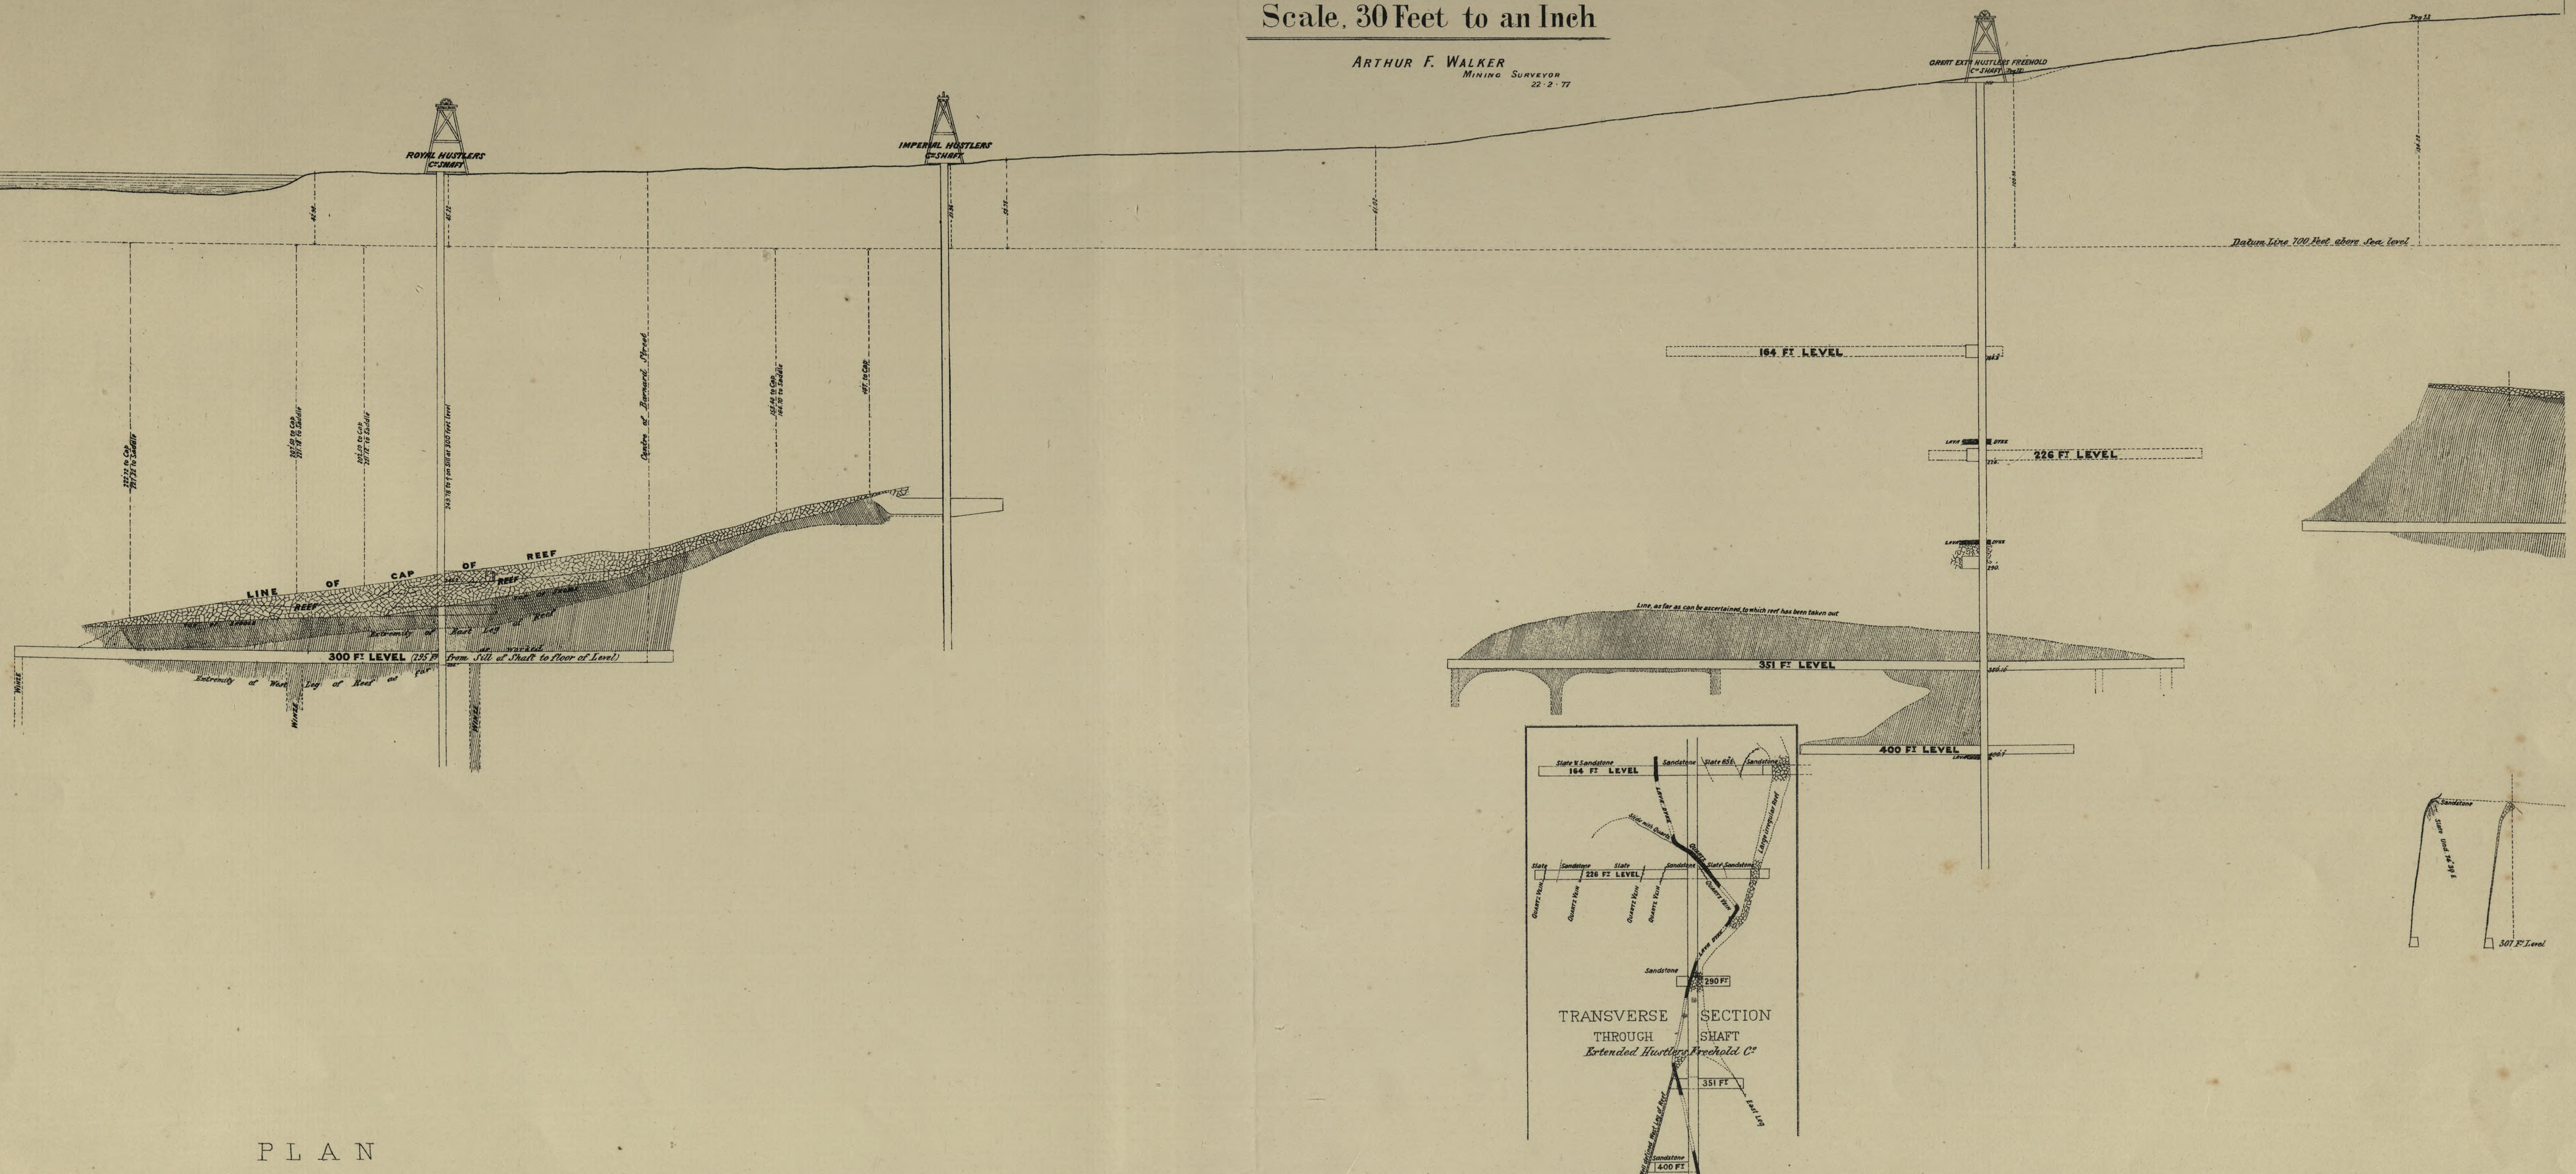


PLAN

ROYAL HUSTLERS C^o

EXTENDED HUSTLER'S FREEHOLD C^o

GREAT EXTEN

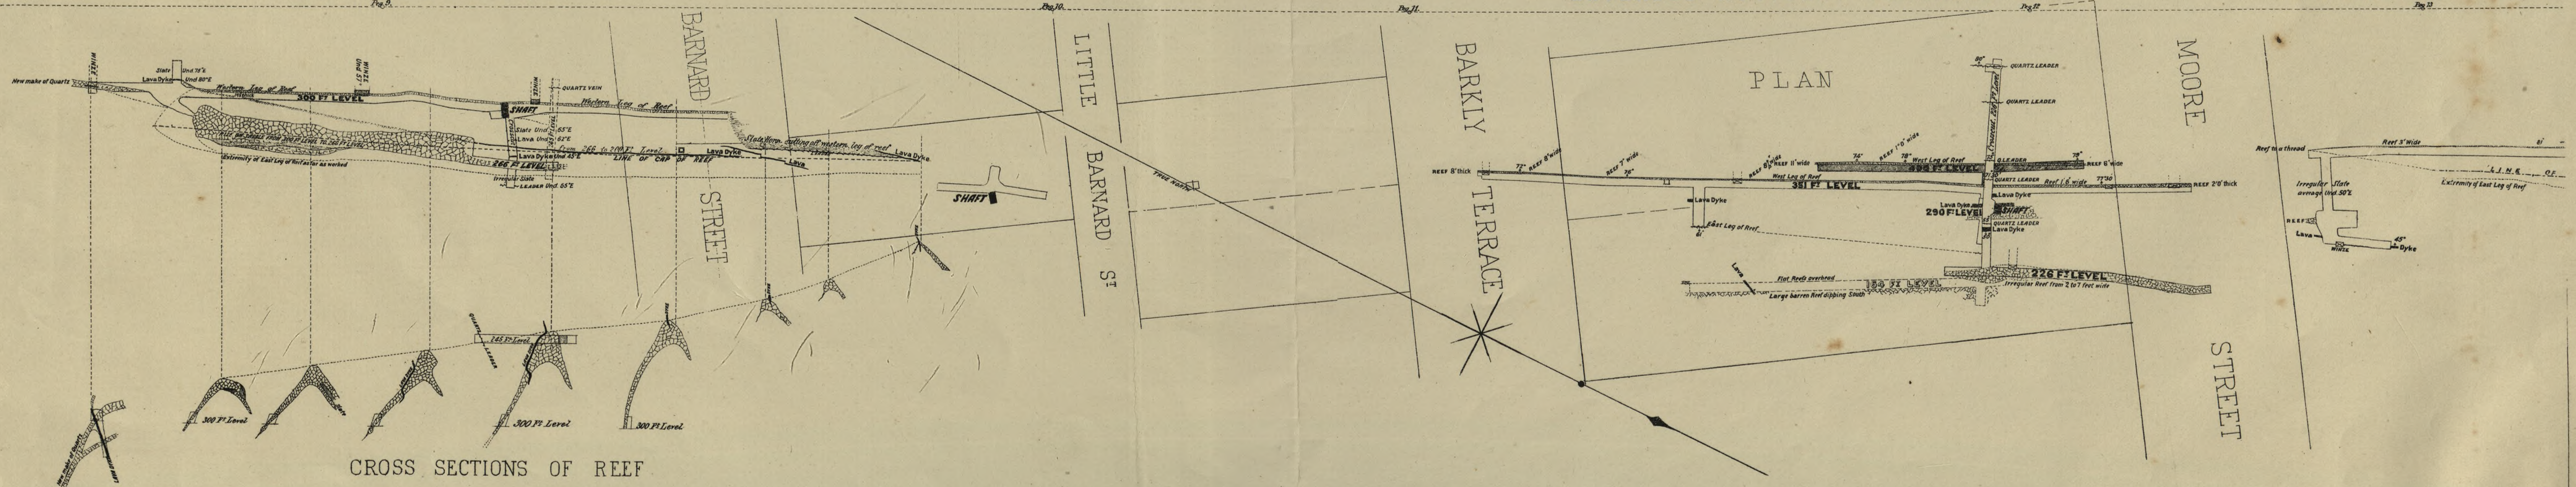

CROSS SECTIONS OF REEF

Mw 121 (2)

nr. inw. 534



BIBLIOTEKA KÓRNICKA

534 Mw. 121

M III 121 (3)
nr. inw.: 534



BIBLIOTEKA KÓRNICKA
534 M III 121
3